

**CITY OF RIVERSIDE
PLANNING AND ZONING COMMISSION MEETING
AT RIVERSIDE FIRE STATION**

271 E 1ST ST

Tuesday, October 27, 2020 at 6:00 pm

Call meeting to order

Roll Call

Approval of the agenda


Approve September 28, 2020 minutes

Review of proposal from Apex for Galileo Drive

Adjourn meeting

BALLEED DRIVE

STREET


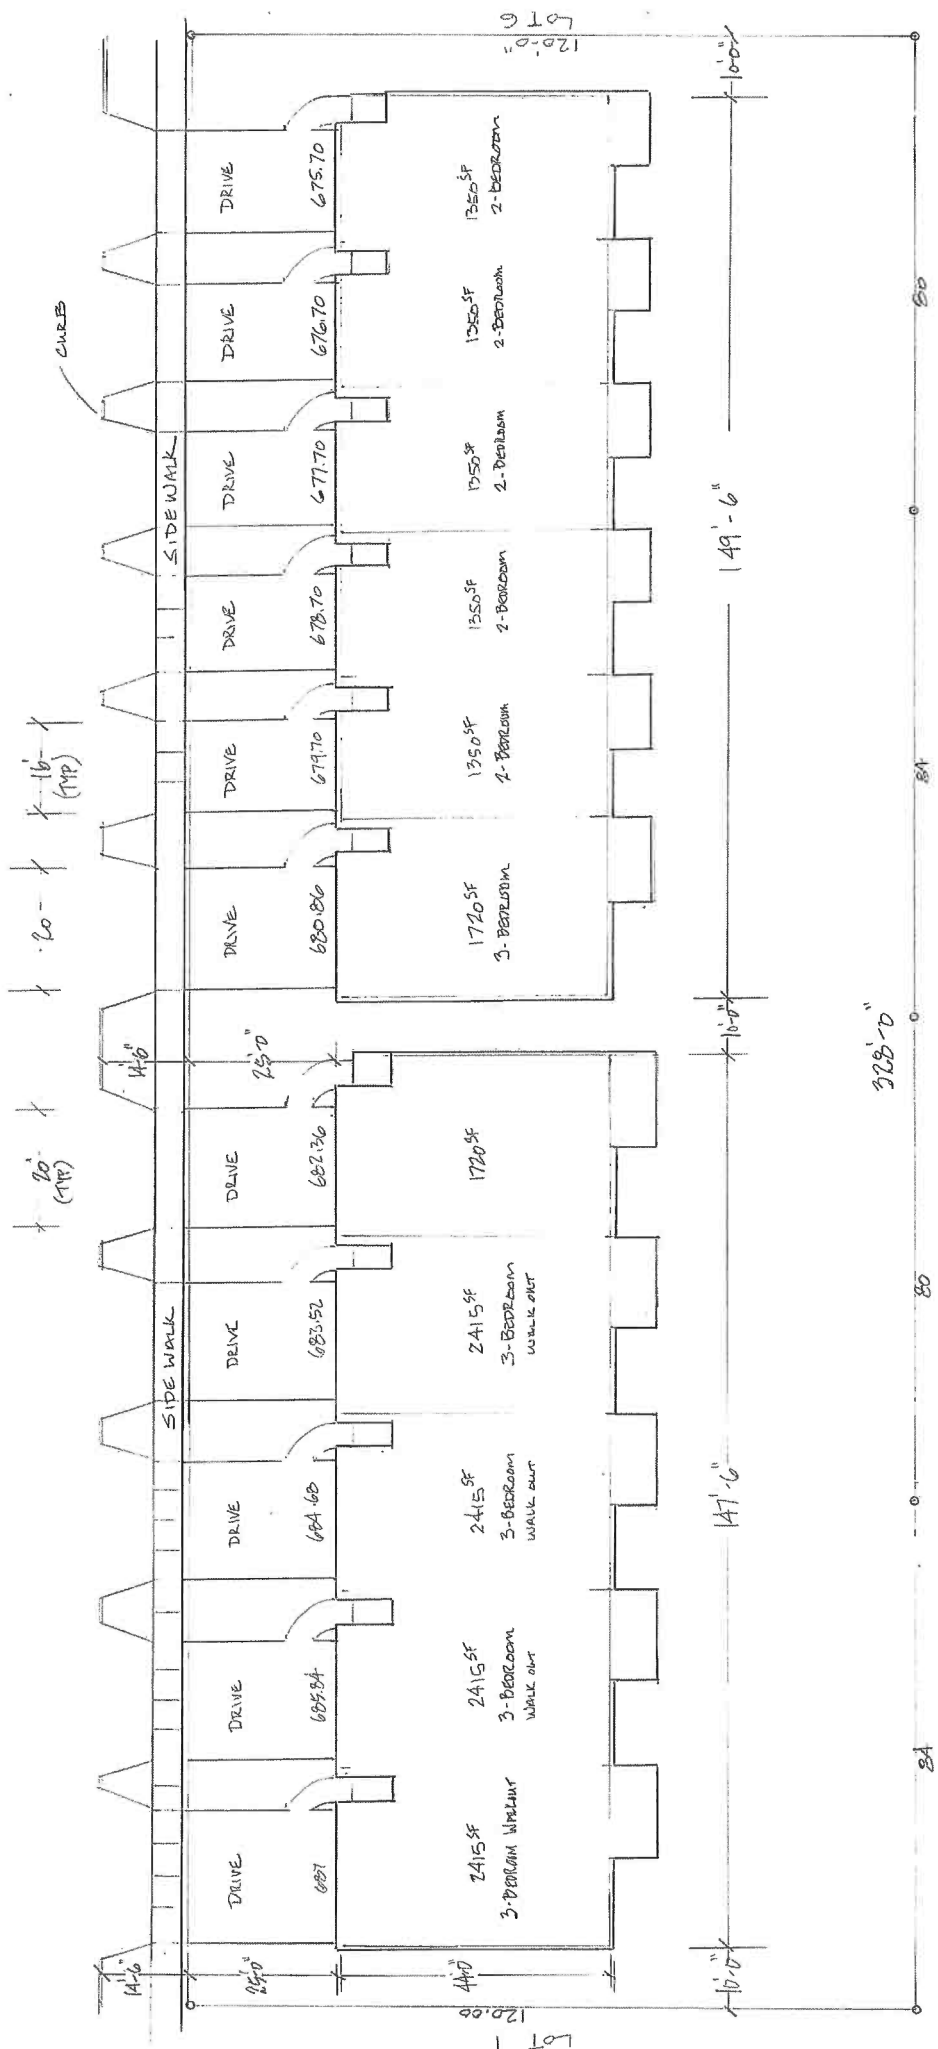


Lot 120.0

Lot 120.0

GRAILED TOWN HOMES

ROOF PLAN

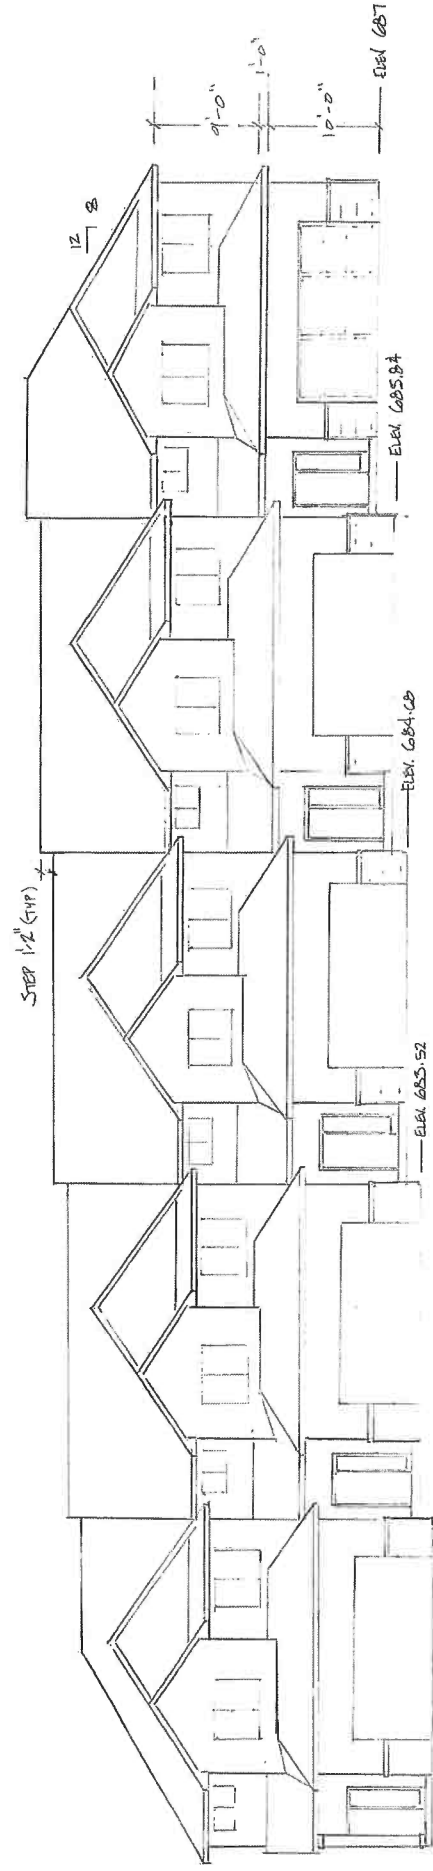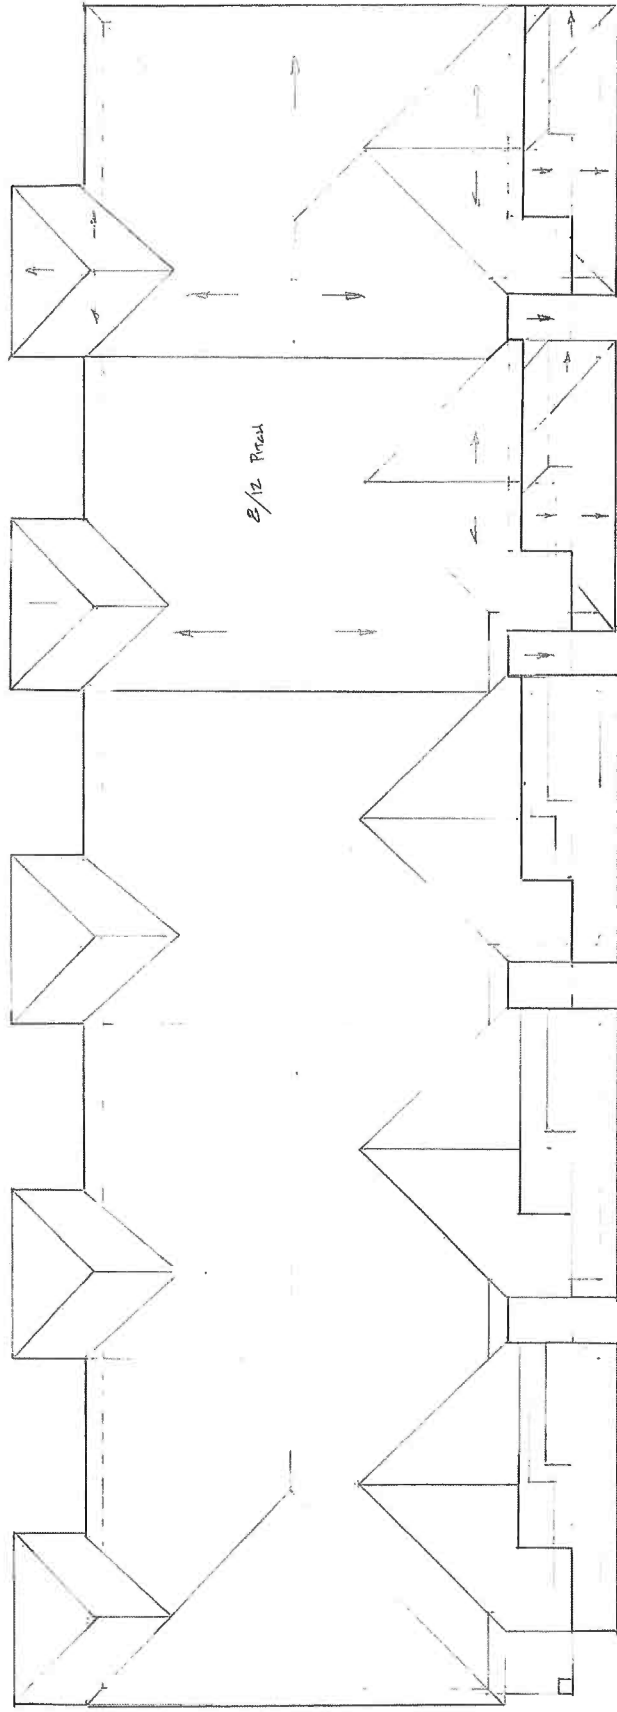


Elev. 682.36

ELEVATION




GAULED TOWN HOMES

2 Bedroom - 1350sq

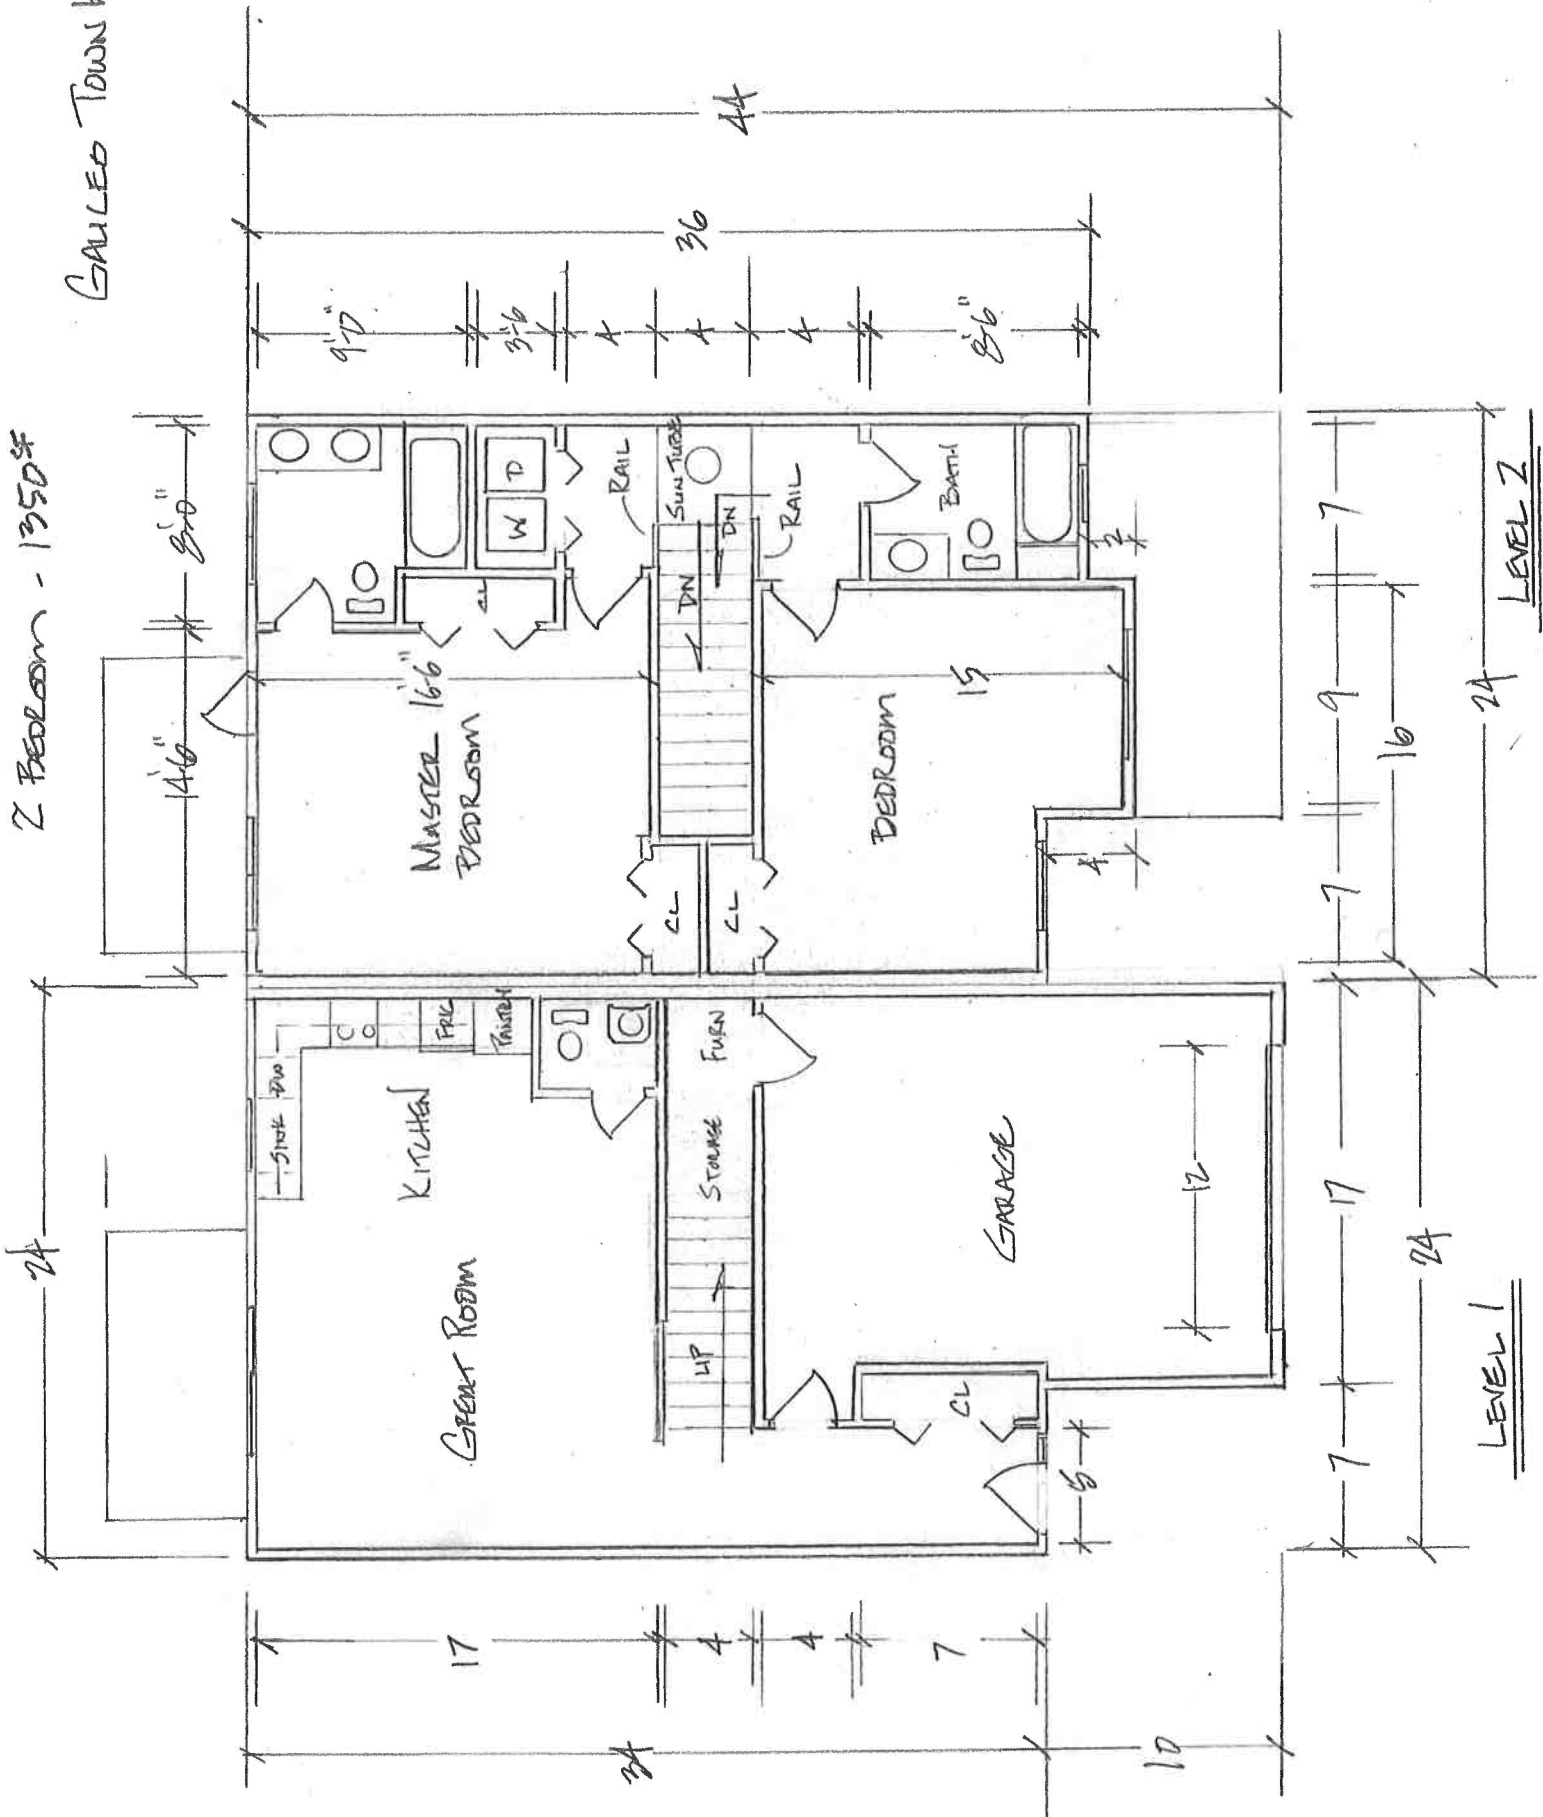

GALILEO TOWNHOMES

3 BEDROOM - 1720 SF

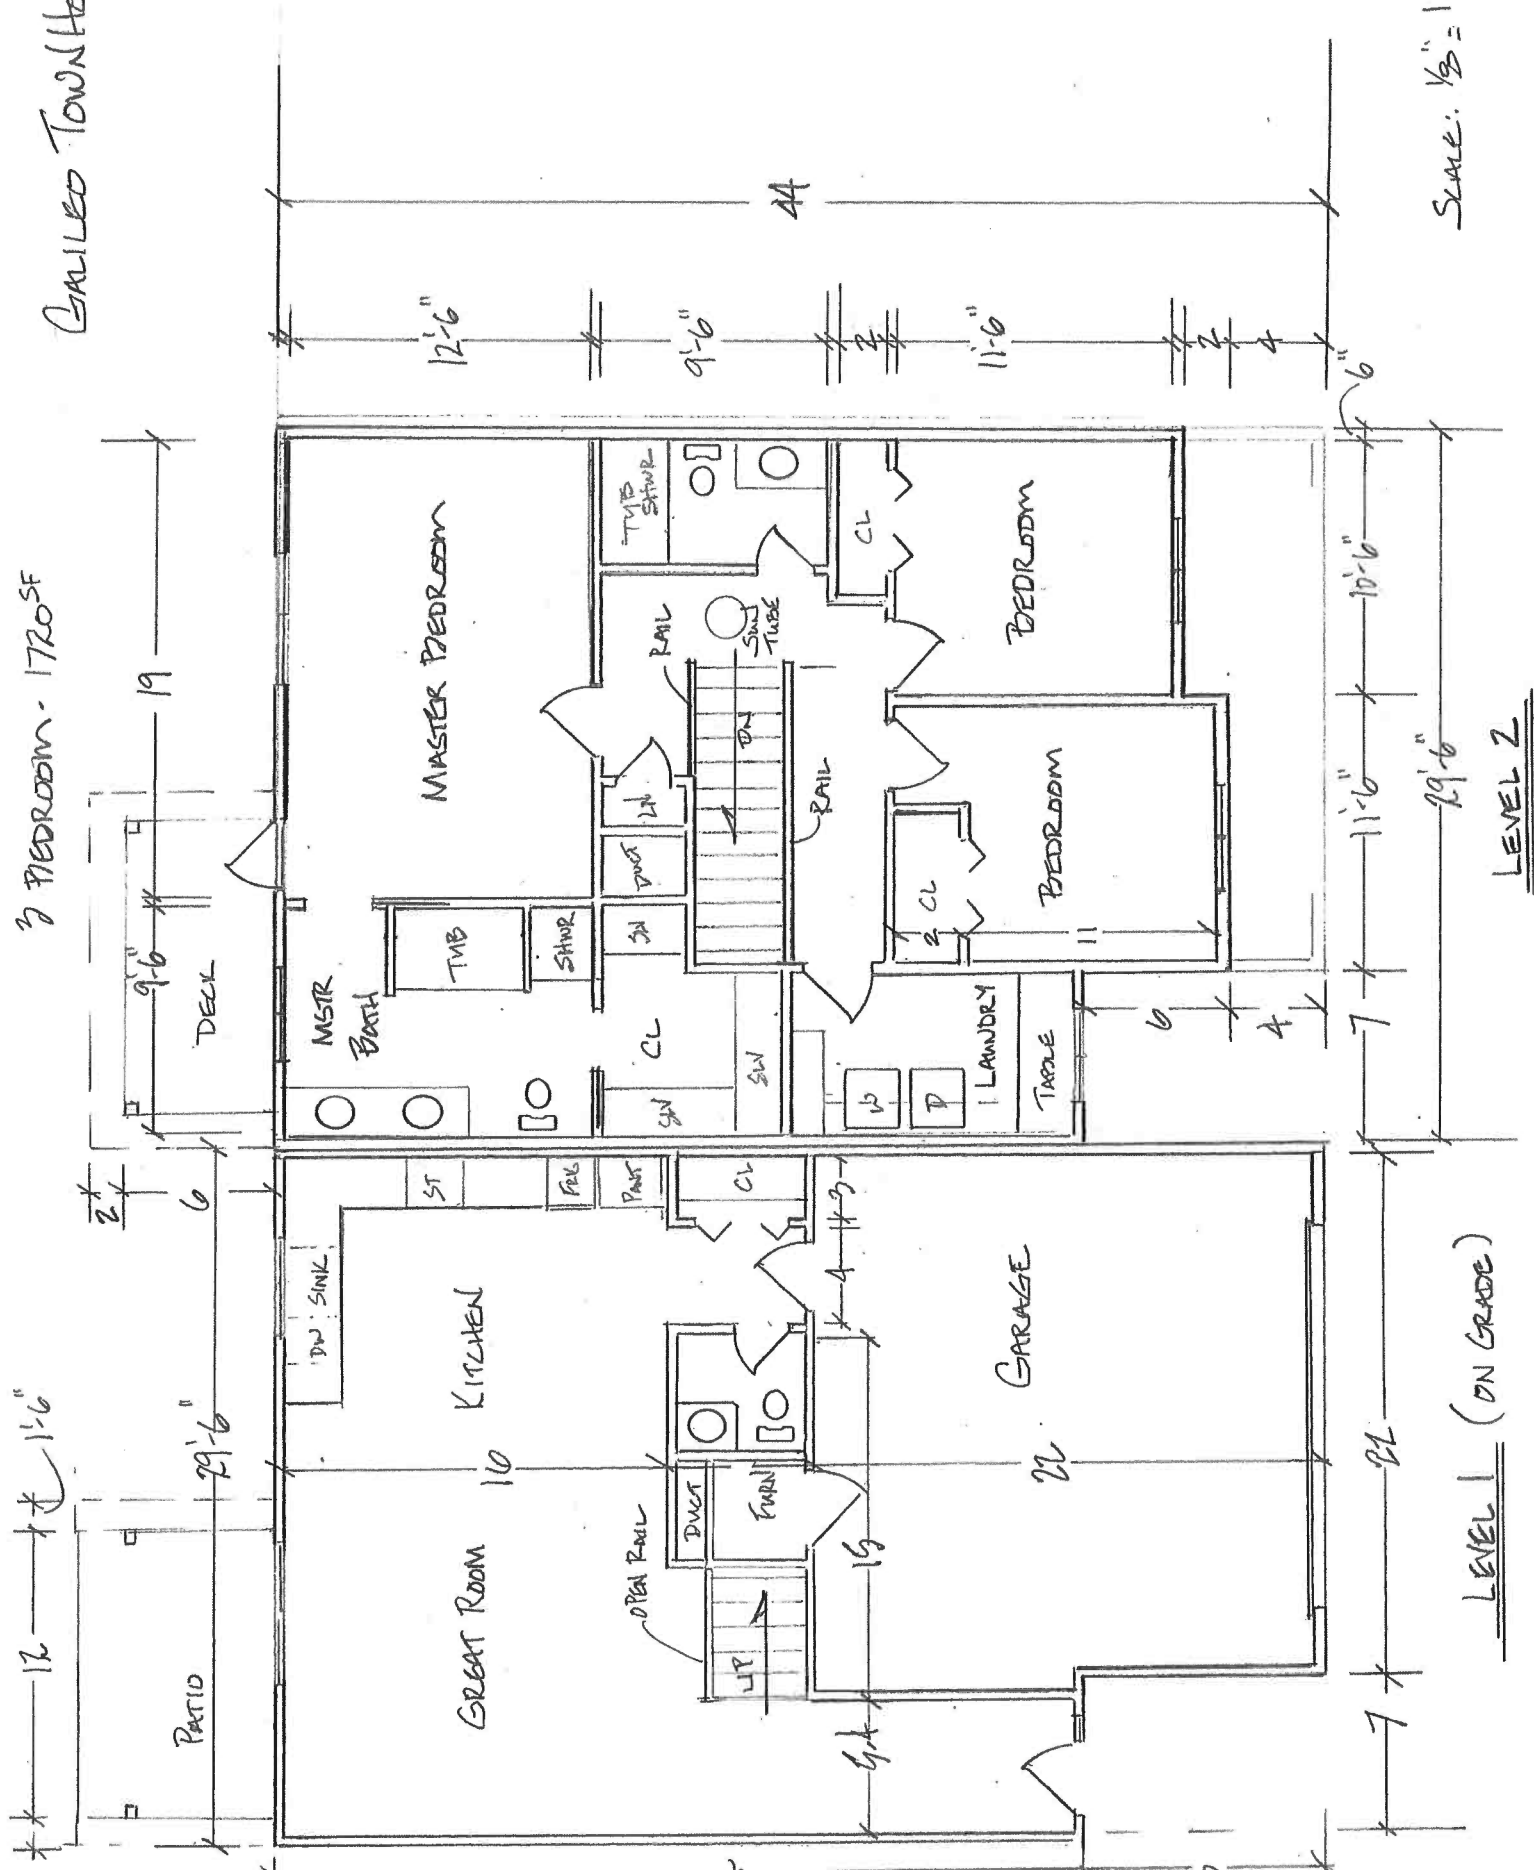


SCALE: 1/8" = 1'-0"

LEVEL 1 (ON GRADE)

LEVEL 2

3 Bedroom - 2415

GAULED TOWNHOMES

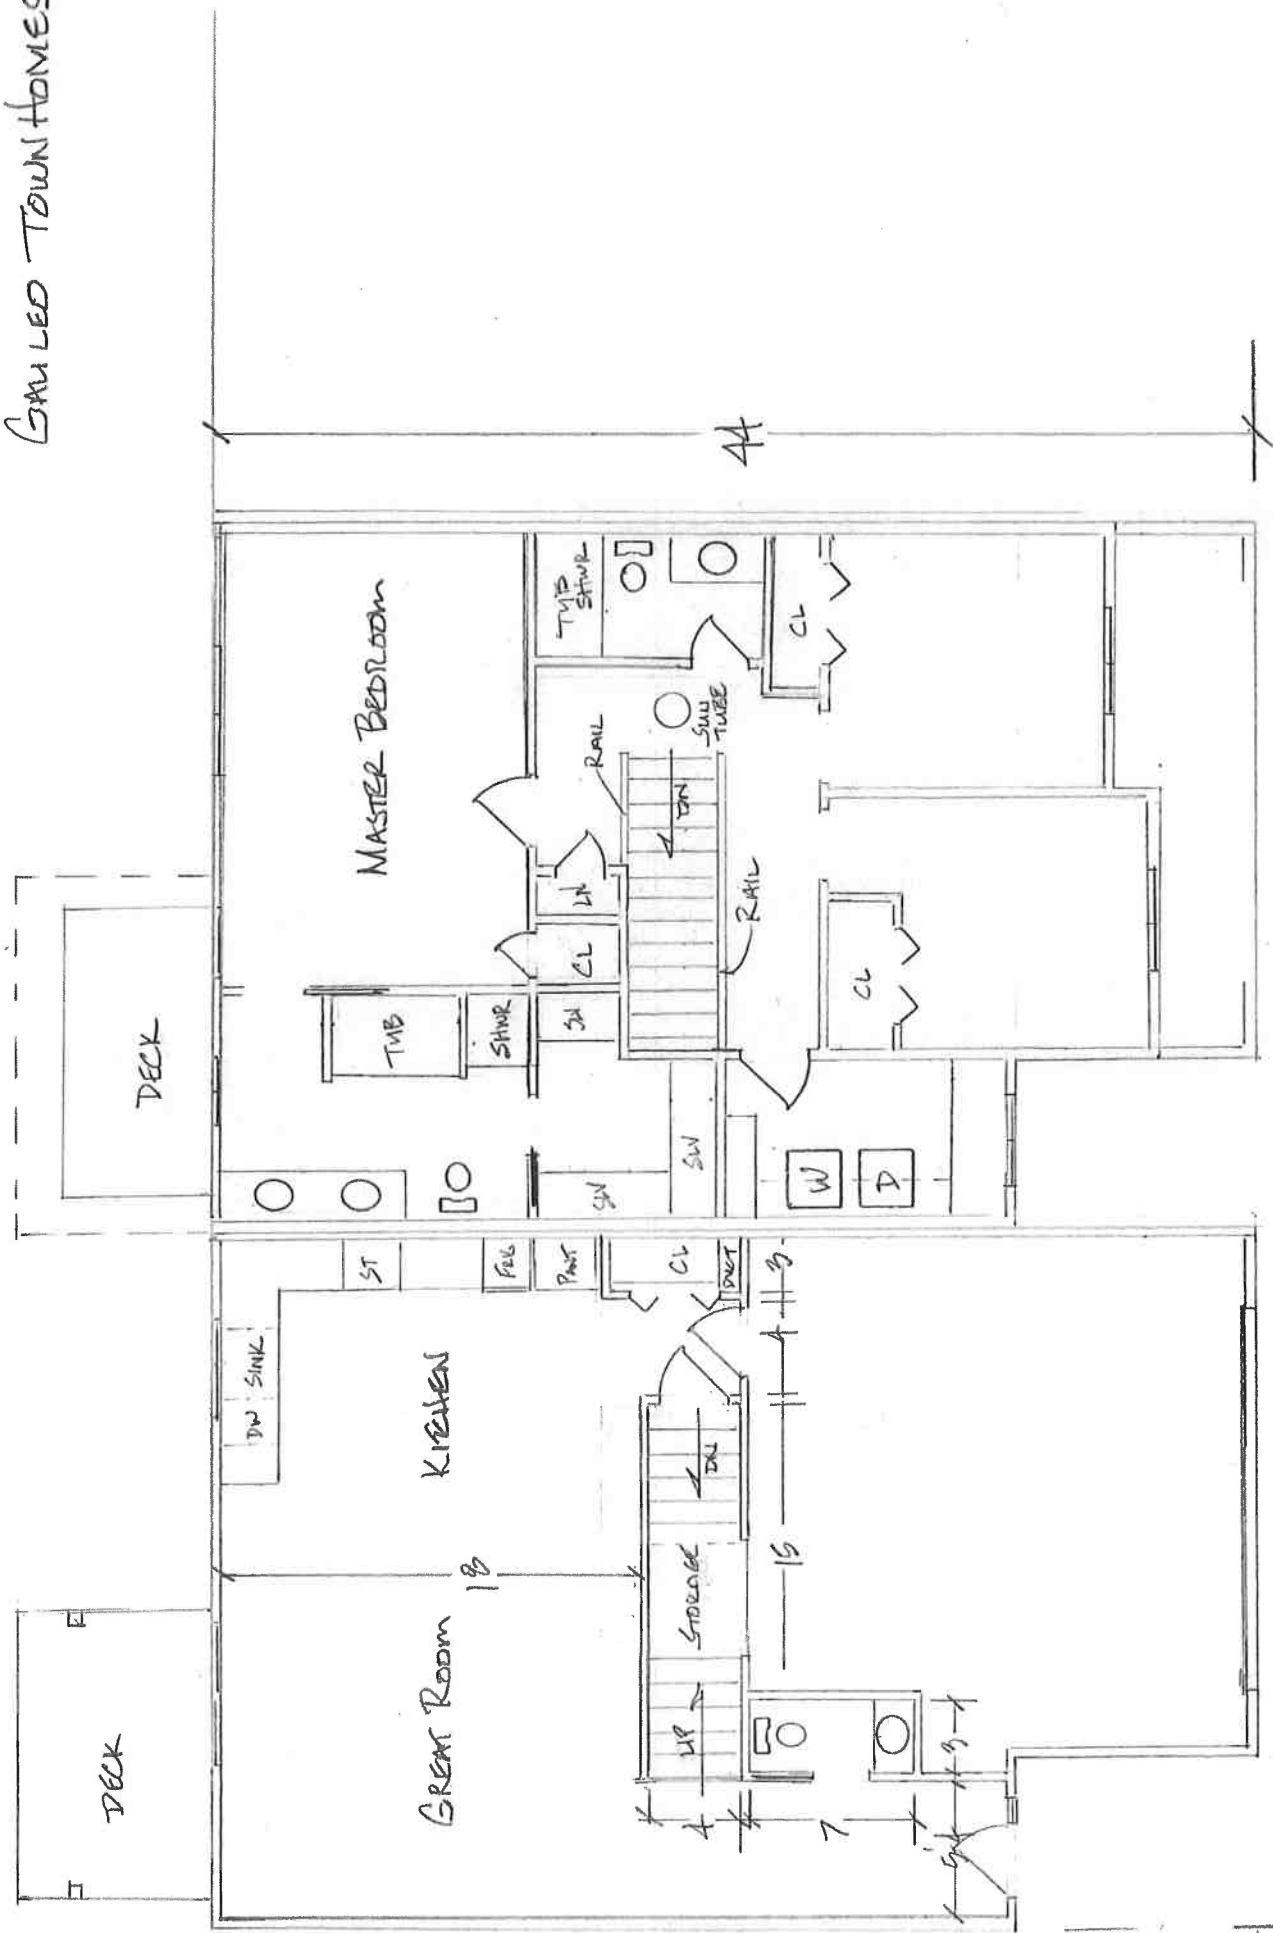


LEVEL 1 (WITH BASEMENT)


LEVEL 2

SCALE: 1/8" = 1'-0"

GRAVELLED TOWN HOMES

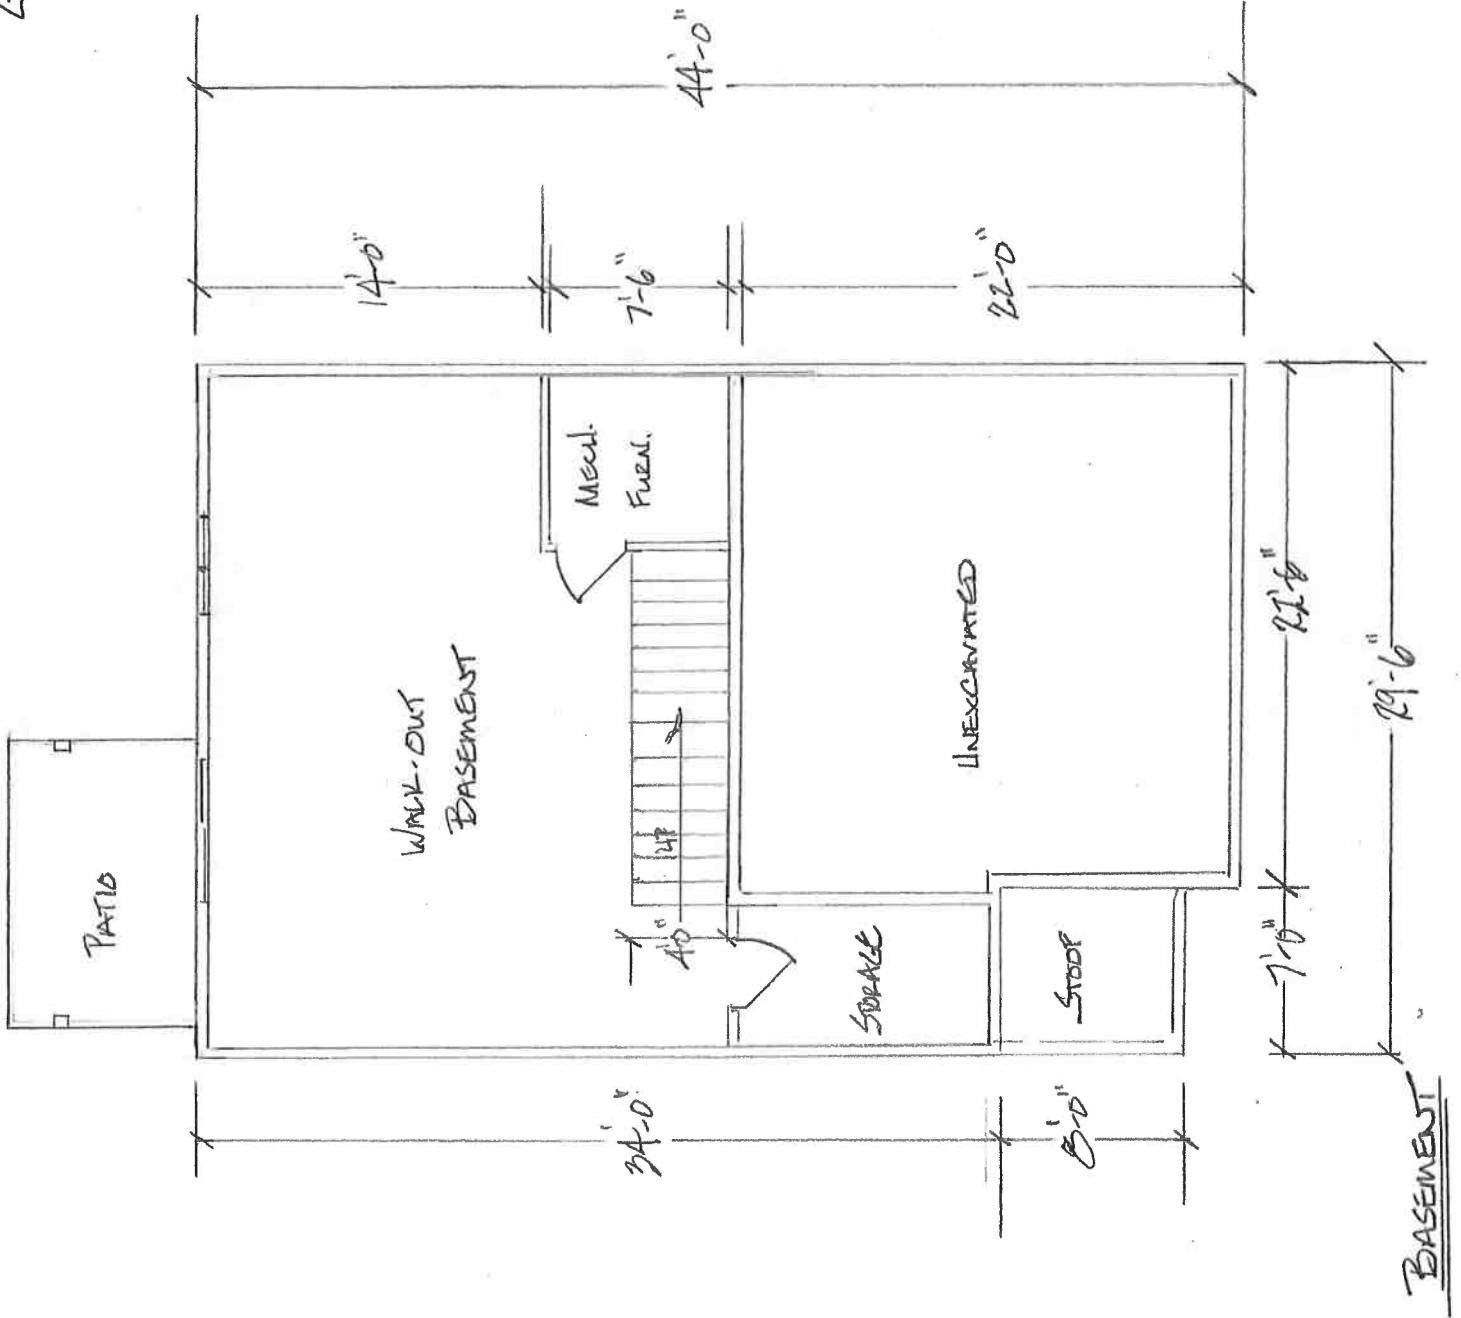

GRAILED TOWNHOUSE

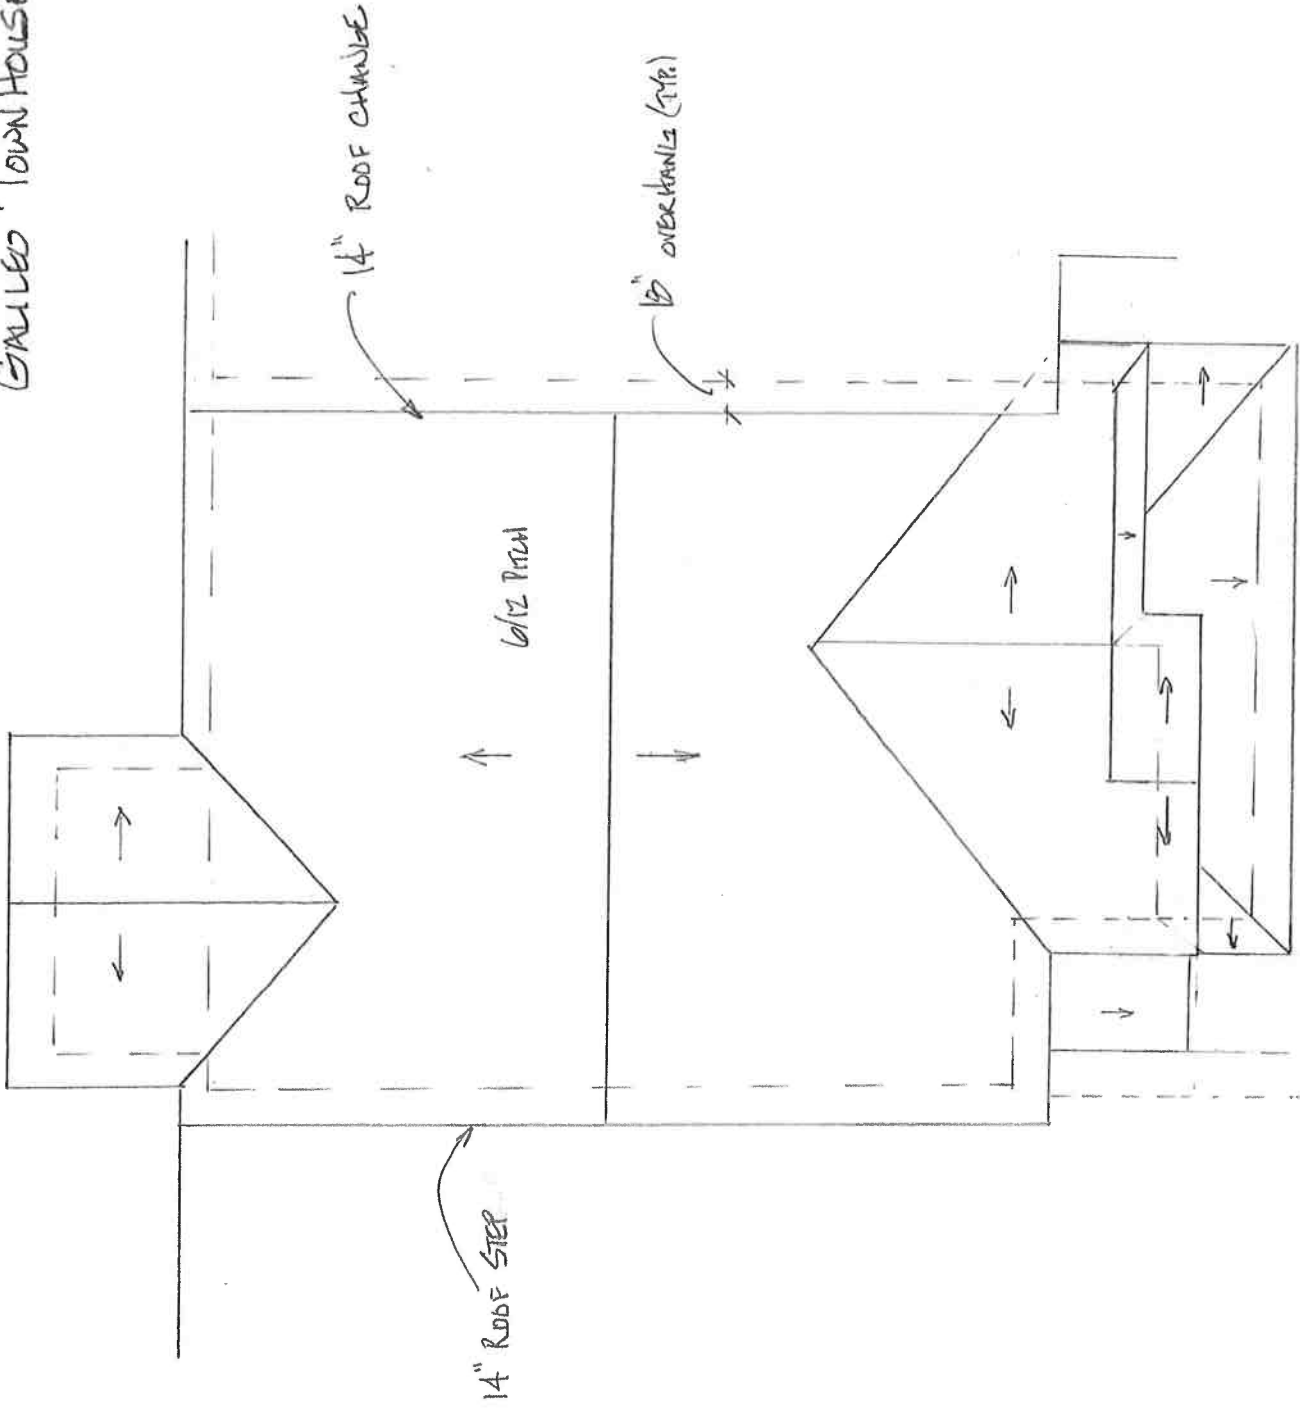

ROOF PLAN

SCALE: 1/8" = 1'-0"